


HIGHWAY AT DAVENTRY IN WEST NORTHAMPTONSHIRE

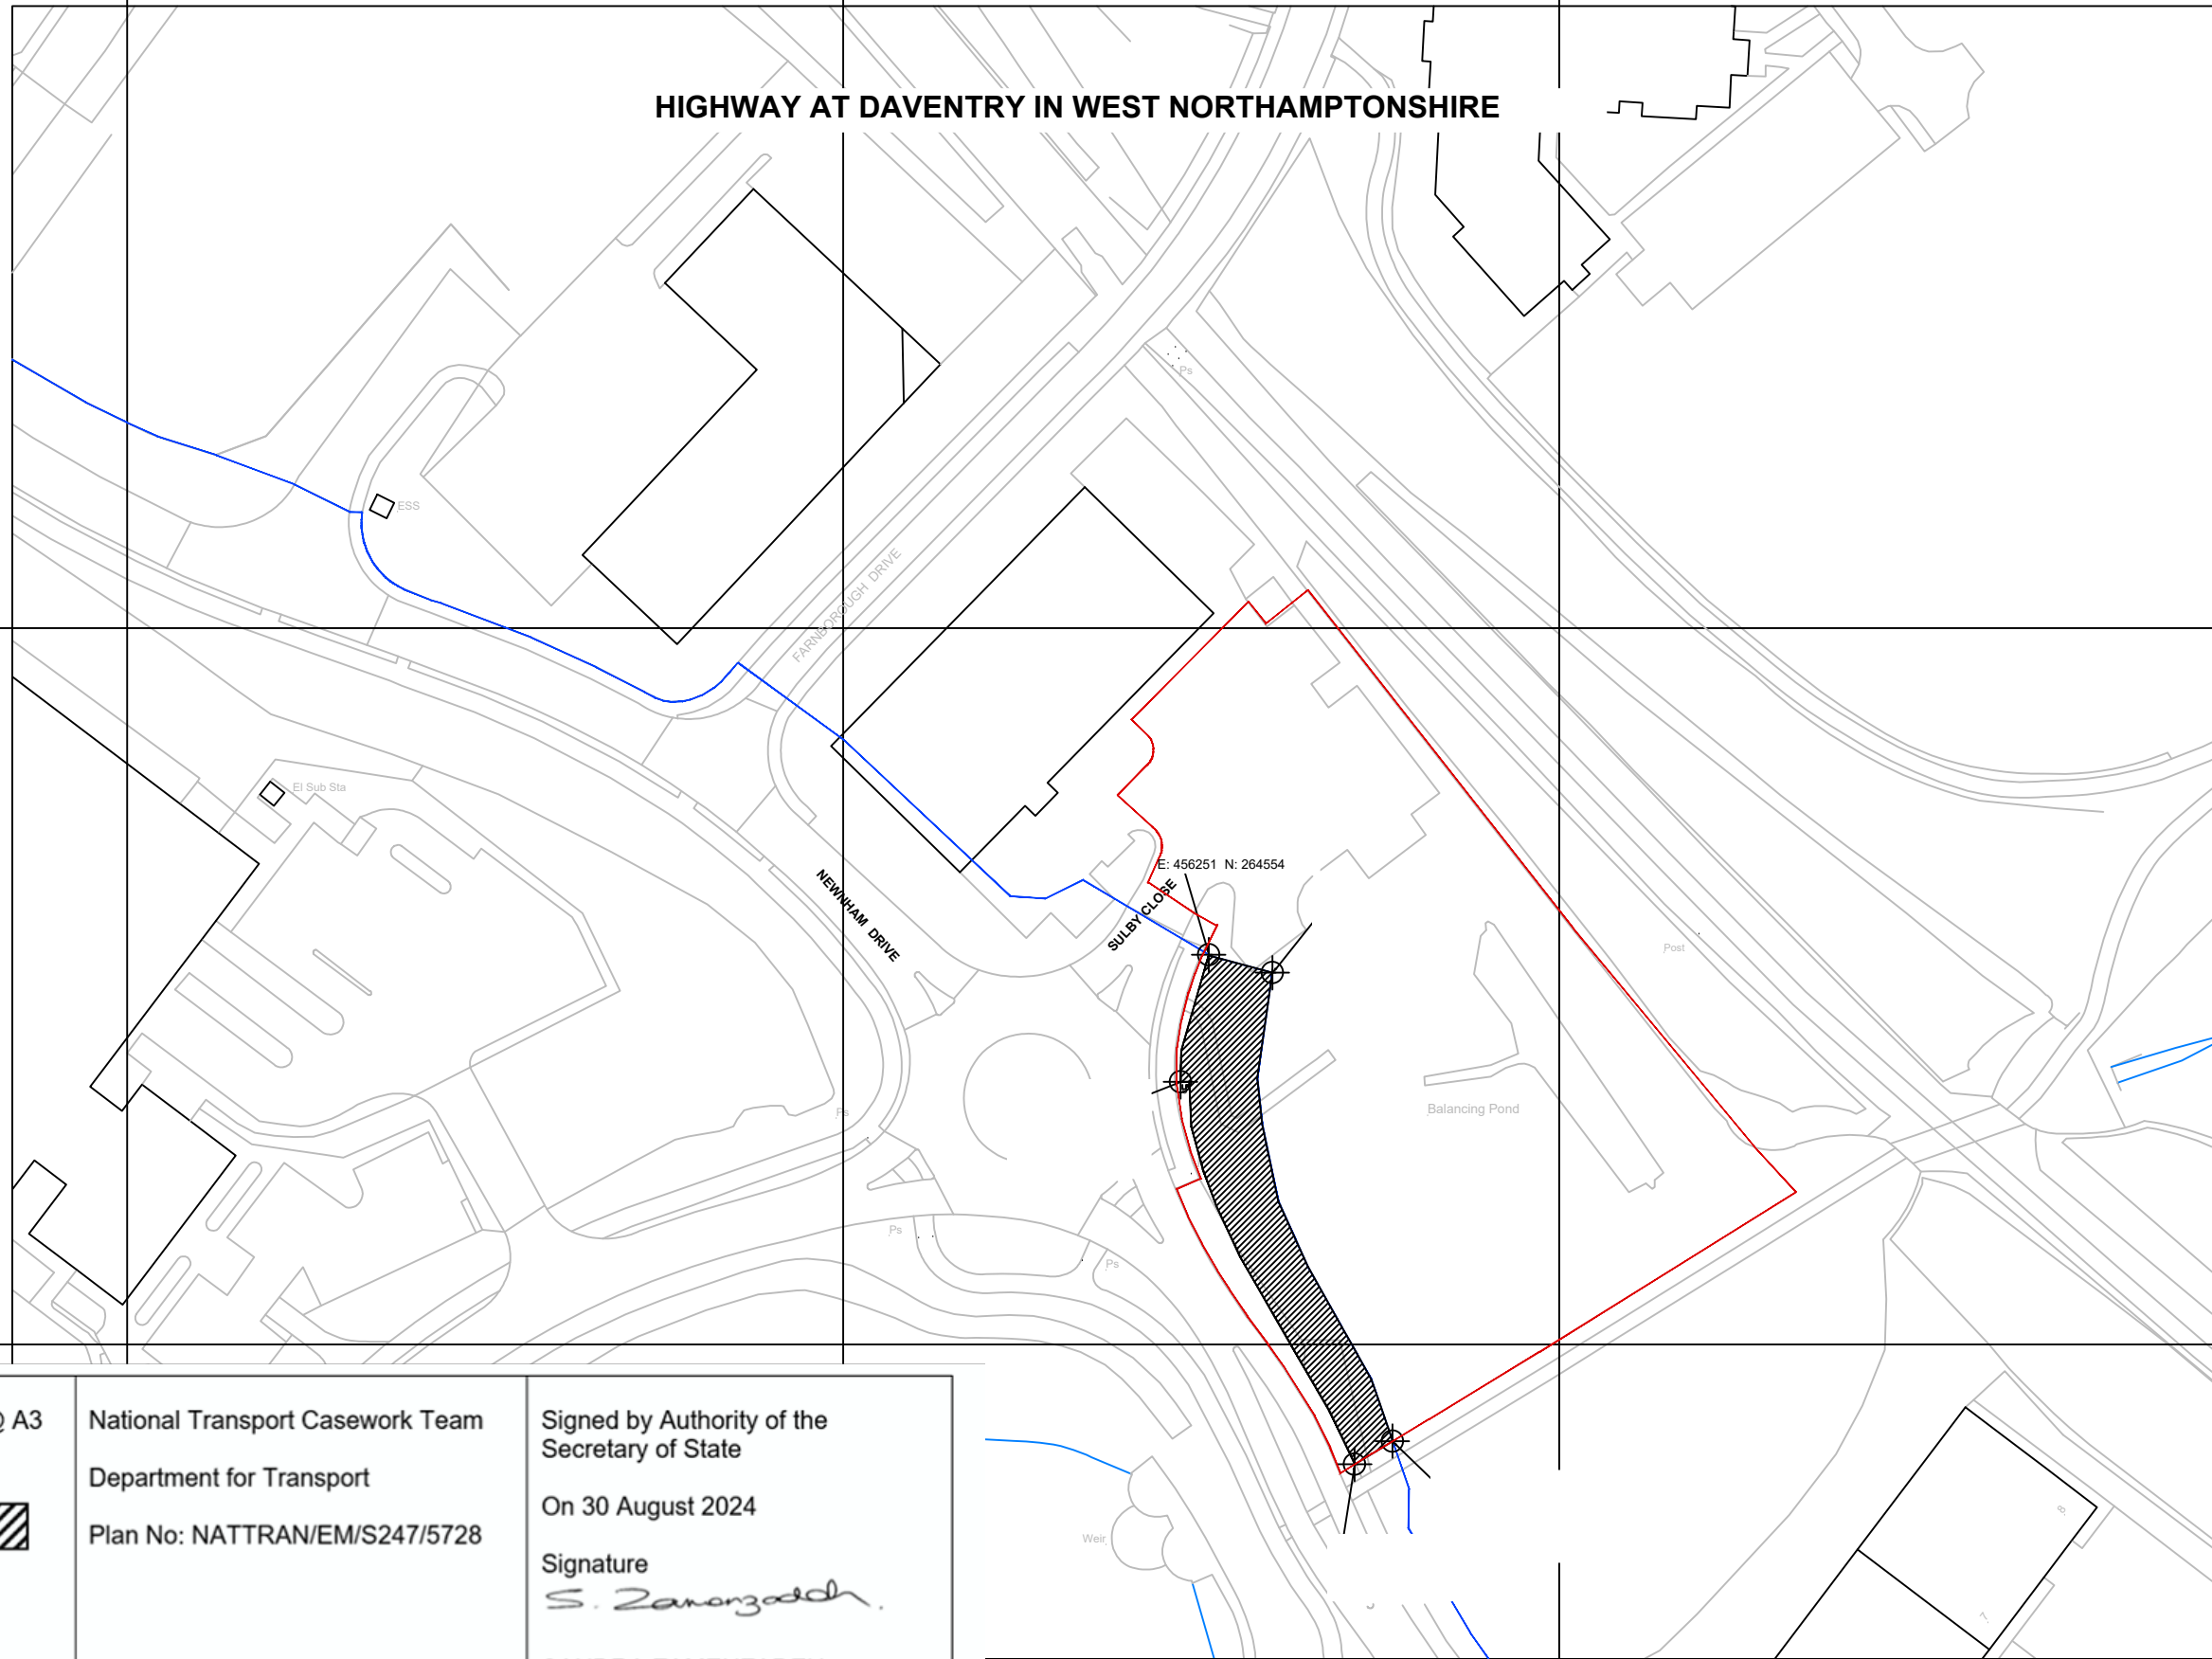

Key Scale 1:1000 @ A3

Highway to be stopped up



National Transport Casework Team
Department for Transport
Plan No: NATTRAN/EM/S247/5728

Signed by Authority of the Secretary of State

On 30 August 2024

Signature
S. Zamenzadeh

SANDRA ZAMENZADEH
An Official in the
National Transport Casework Team
Department for Transport